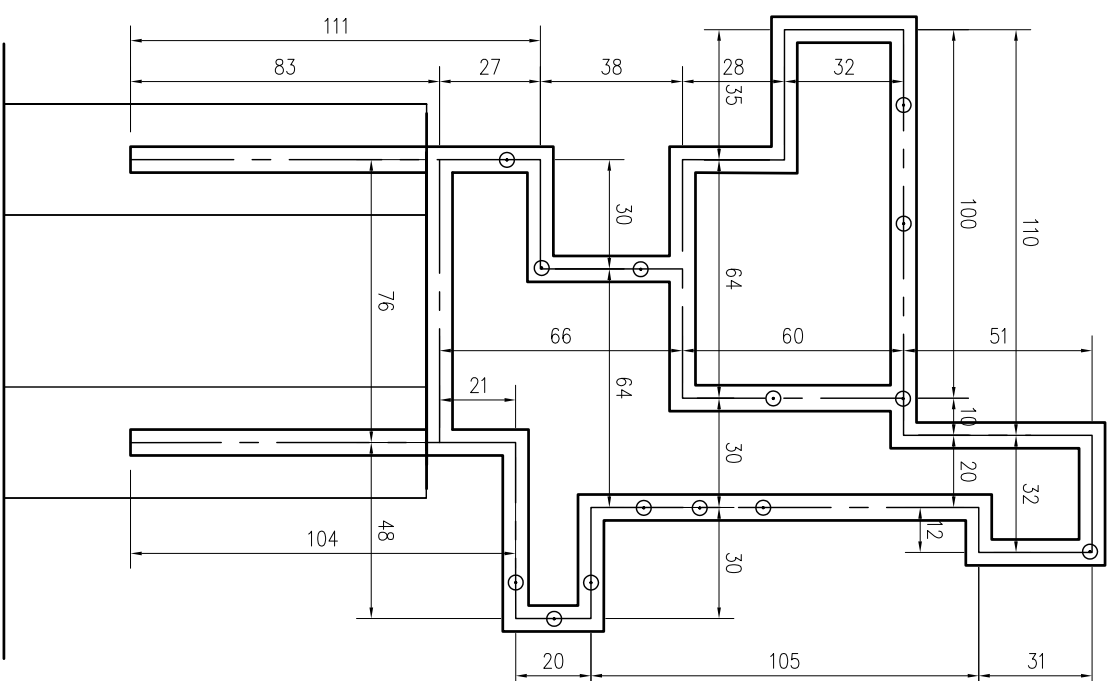


ELEMENT E-1 1:20

$$\square 70 \times 70 \times 4 \quad \sum L = 17,4 \text{ m}$$


ELEMENT E-2 1:20

$$\square 70 \times 70 \times 4 \quad \sum L = 16,5 \text{ m}$$

ELEMENT E-3 1:20

$$\square 70 \times 70 \times 4 \quad \sum L = 11,3 \text{ m}$$

Poz.	Kształt.	Długość [m]	Ilość [szt.]	Masa jedn. [kg/m]	Masa [kg]
E-1	□70x70x4	17.4	1	7.74	134.7
E-2	□70x70x4	16.5	1	7.74	127.7
E-3	□70x70x4	11.3	1	7.74	87.5
	Tuleje montażowe		120		90.1
Masa razem [kg]					440.0

Temat:		Stadium	PB
BUDOWA OBIEKTU MAŁEJ ARCHITEKTURY			
RZEźBA "STANISŁAW"		Data 11.2009	
	Skala 1:20	Branża konstr.	
ELEMENTY		Rys.nr	4
Rysunek			